


(USR Ground Special)
210
25

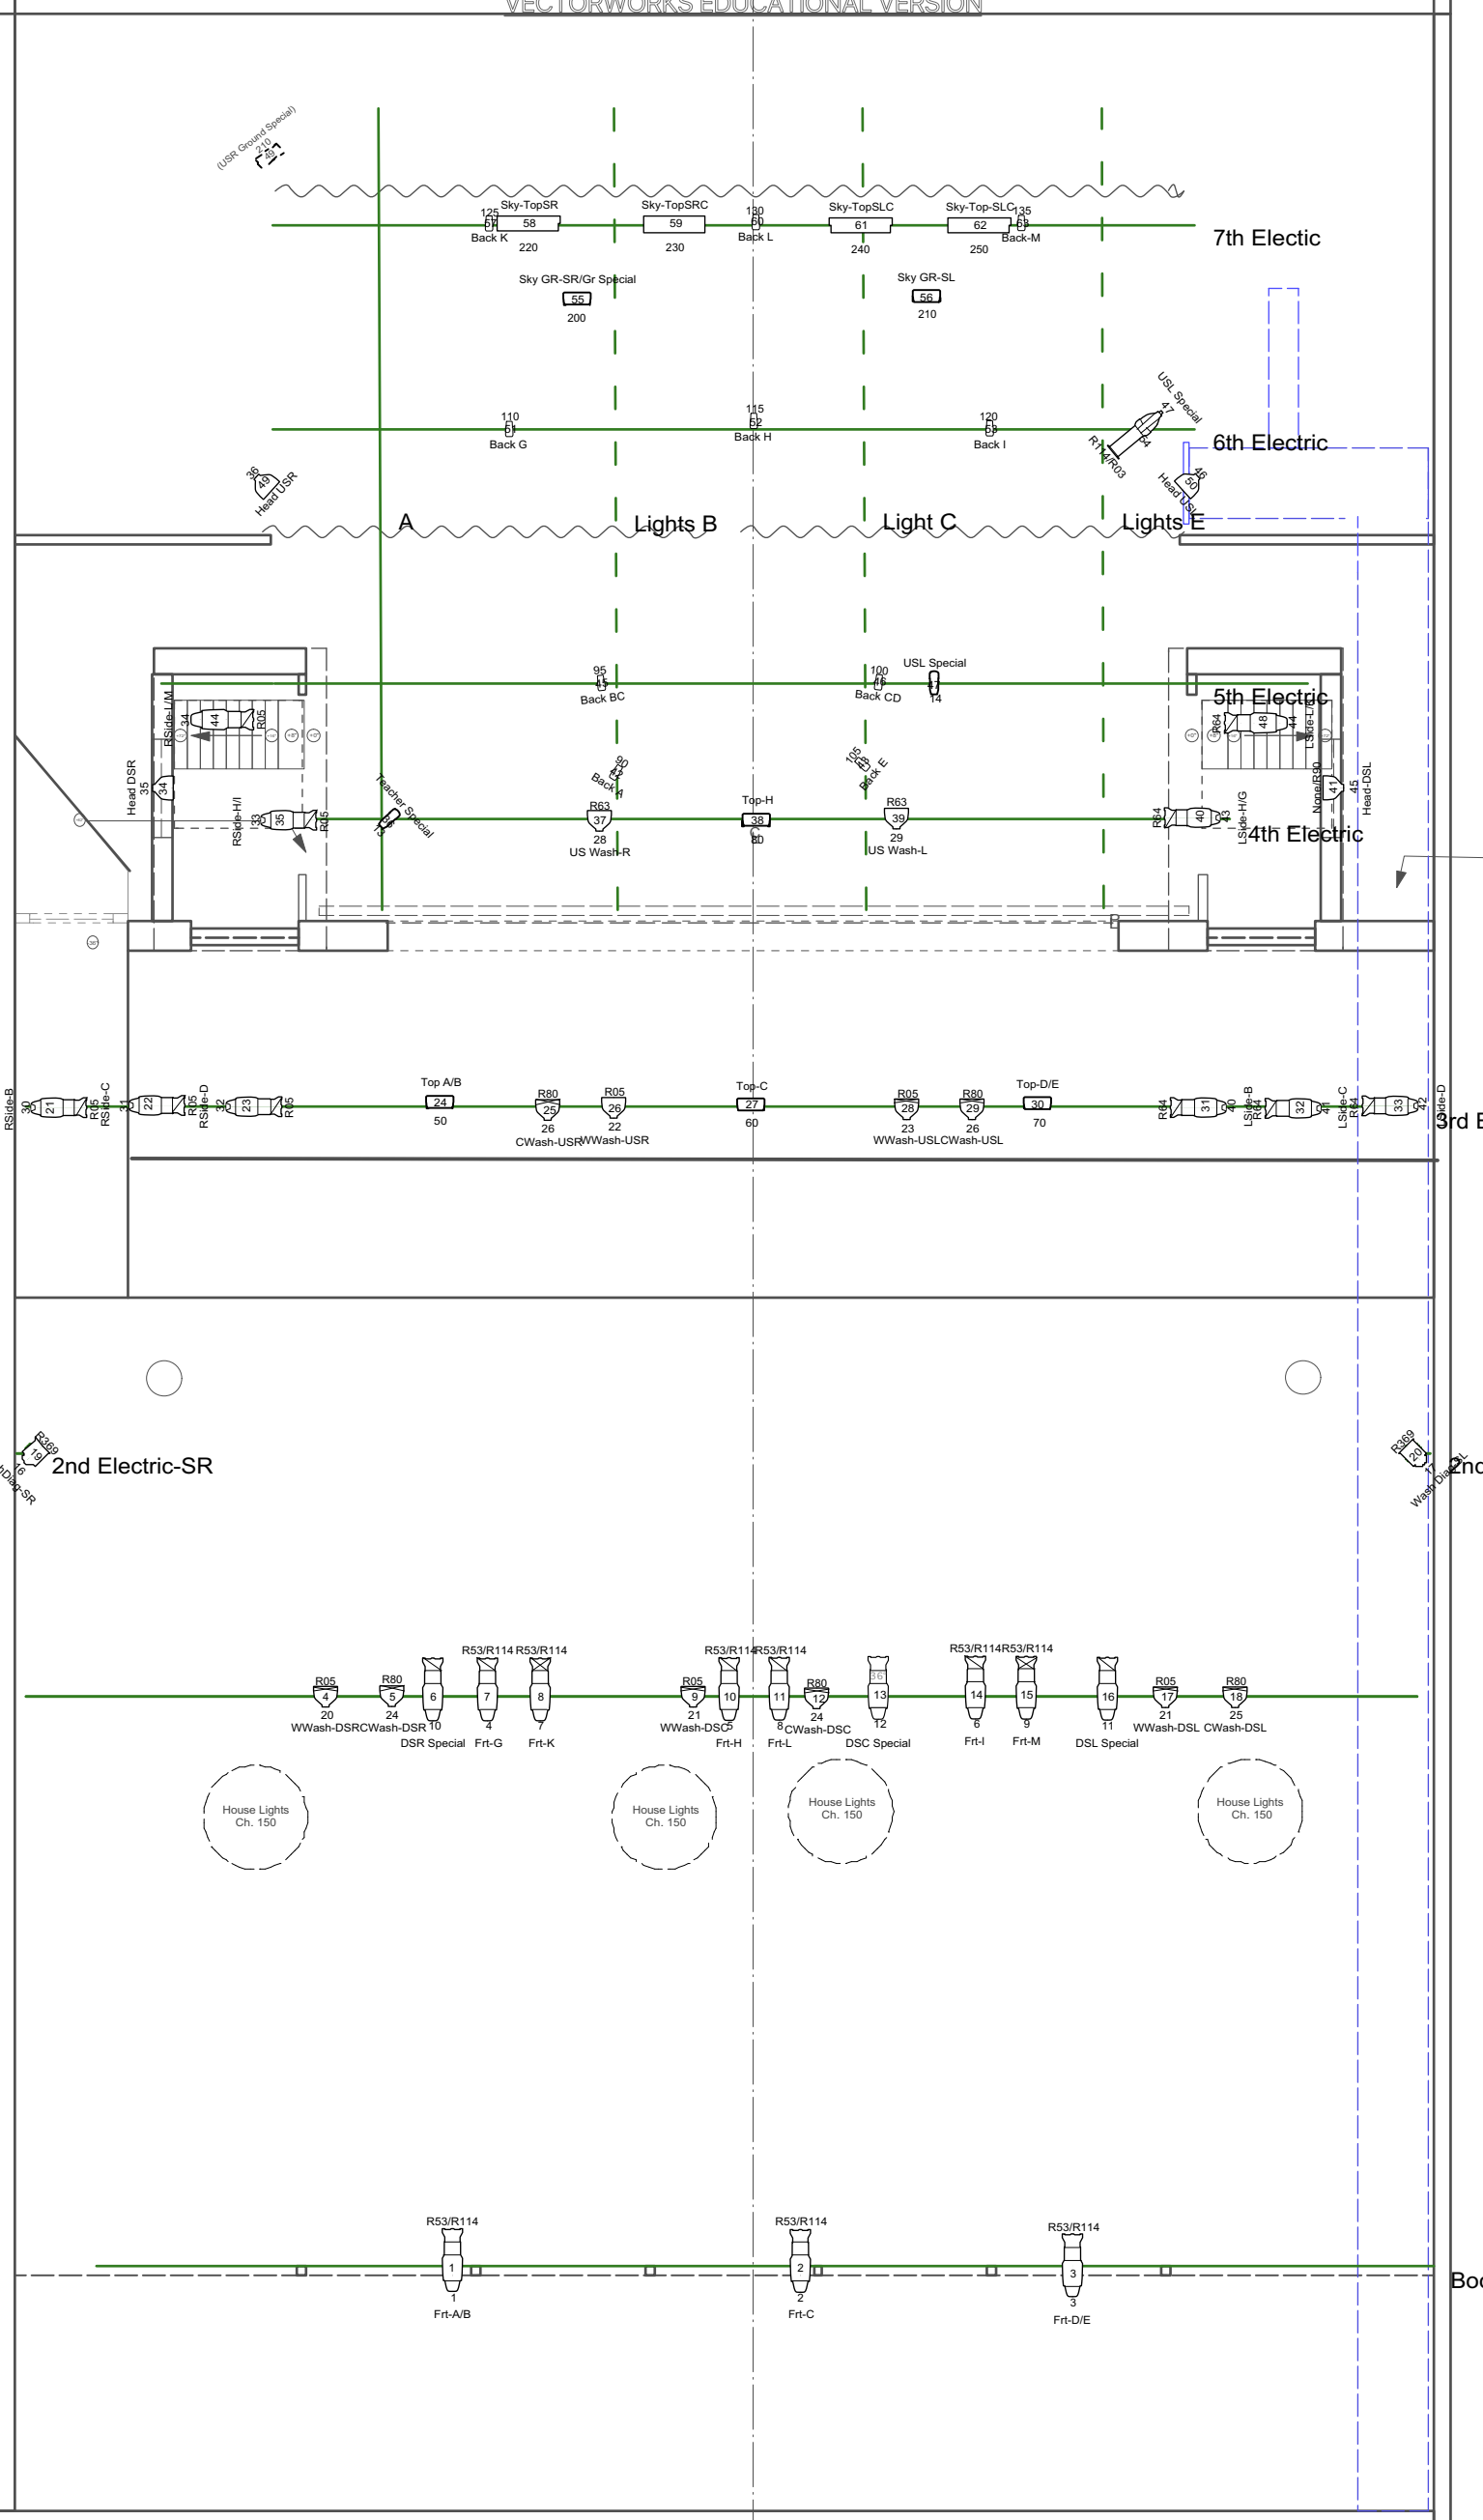

7th Electric

6th Electric

5th Electric

4th Electric

3rd Electric

2nd Electric-SR

2nd Electric

1st Electric

Booth Electric

A

Lights B

Light C

Lights E

Teacher Special

Wash-DSR

Wash-DSL

House Lights
Ch. 150

House Lights
Ch. 150

House Lights
Ch. 150

House Lights
Ch. 150