
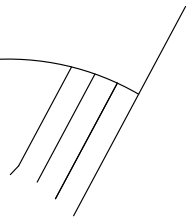
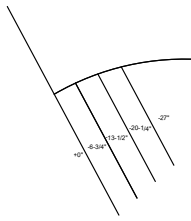


SC

Front ELV and GP
Scale: 1/8" = 1'-0"



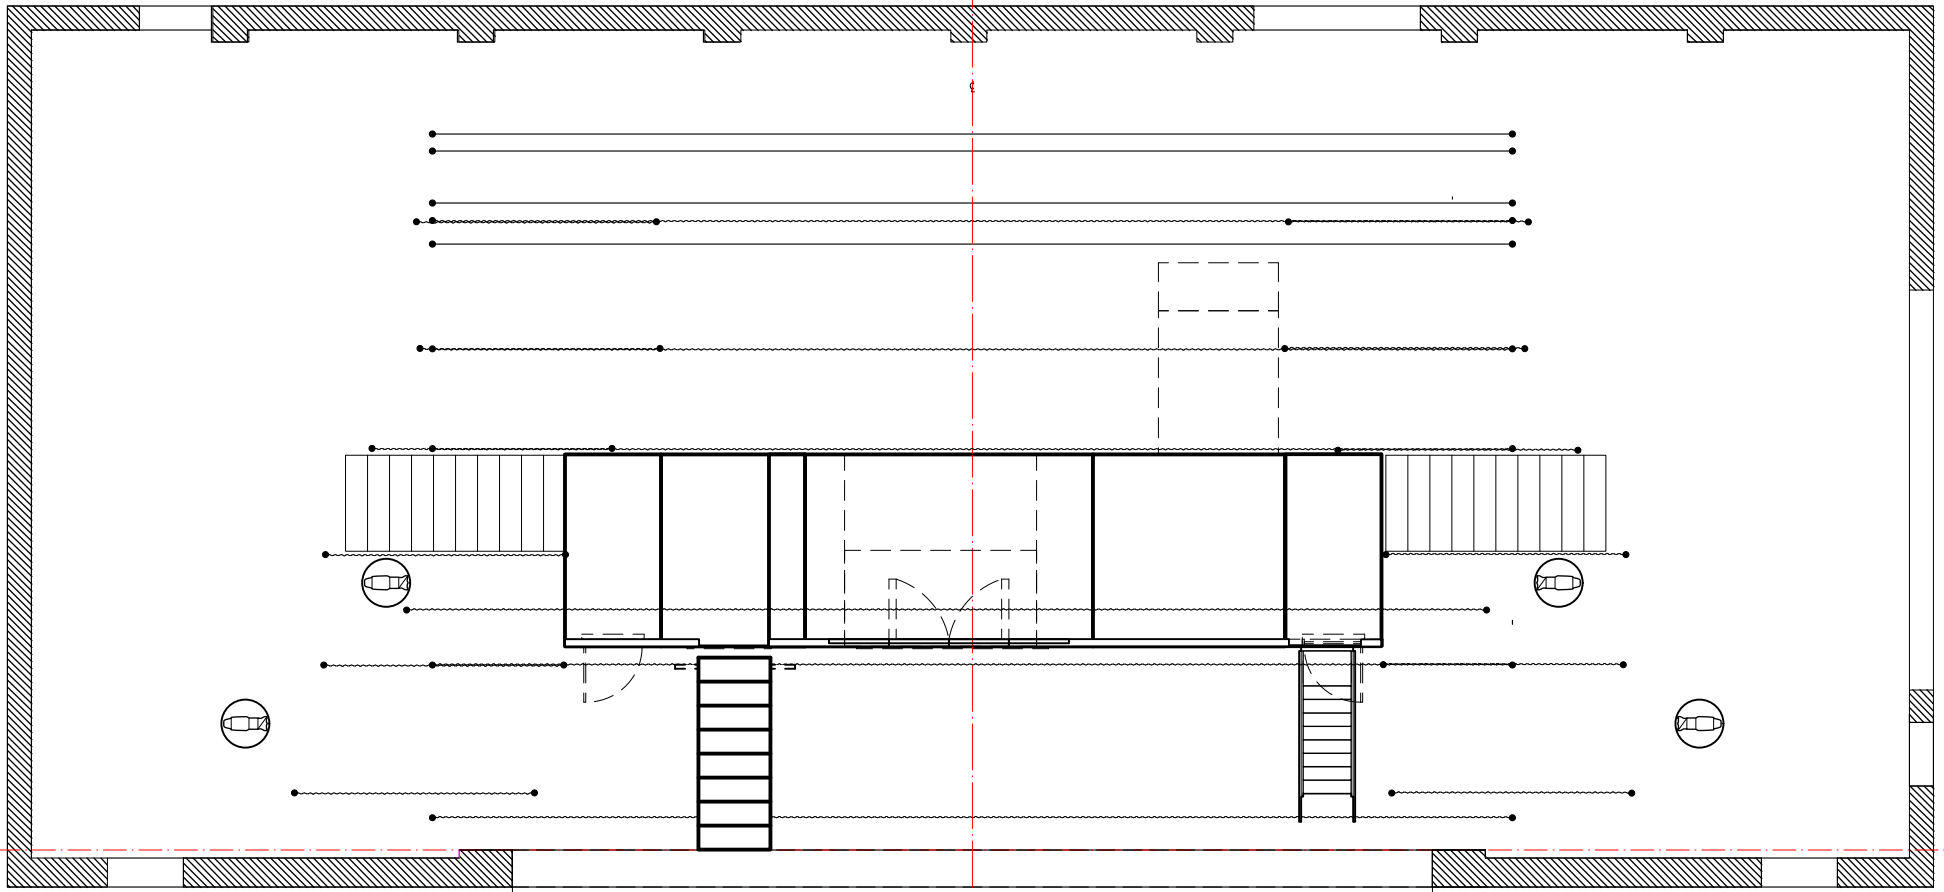


SC


Park/Lake
Scale: 1/8" = 1'-0"

Q

R

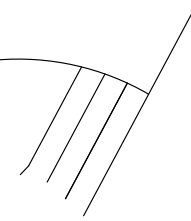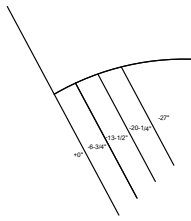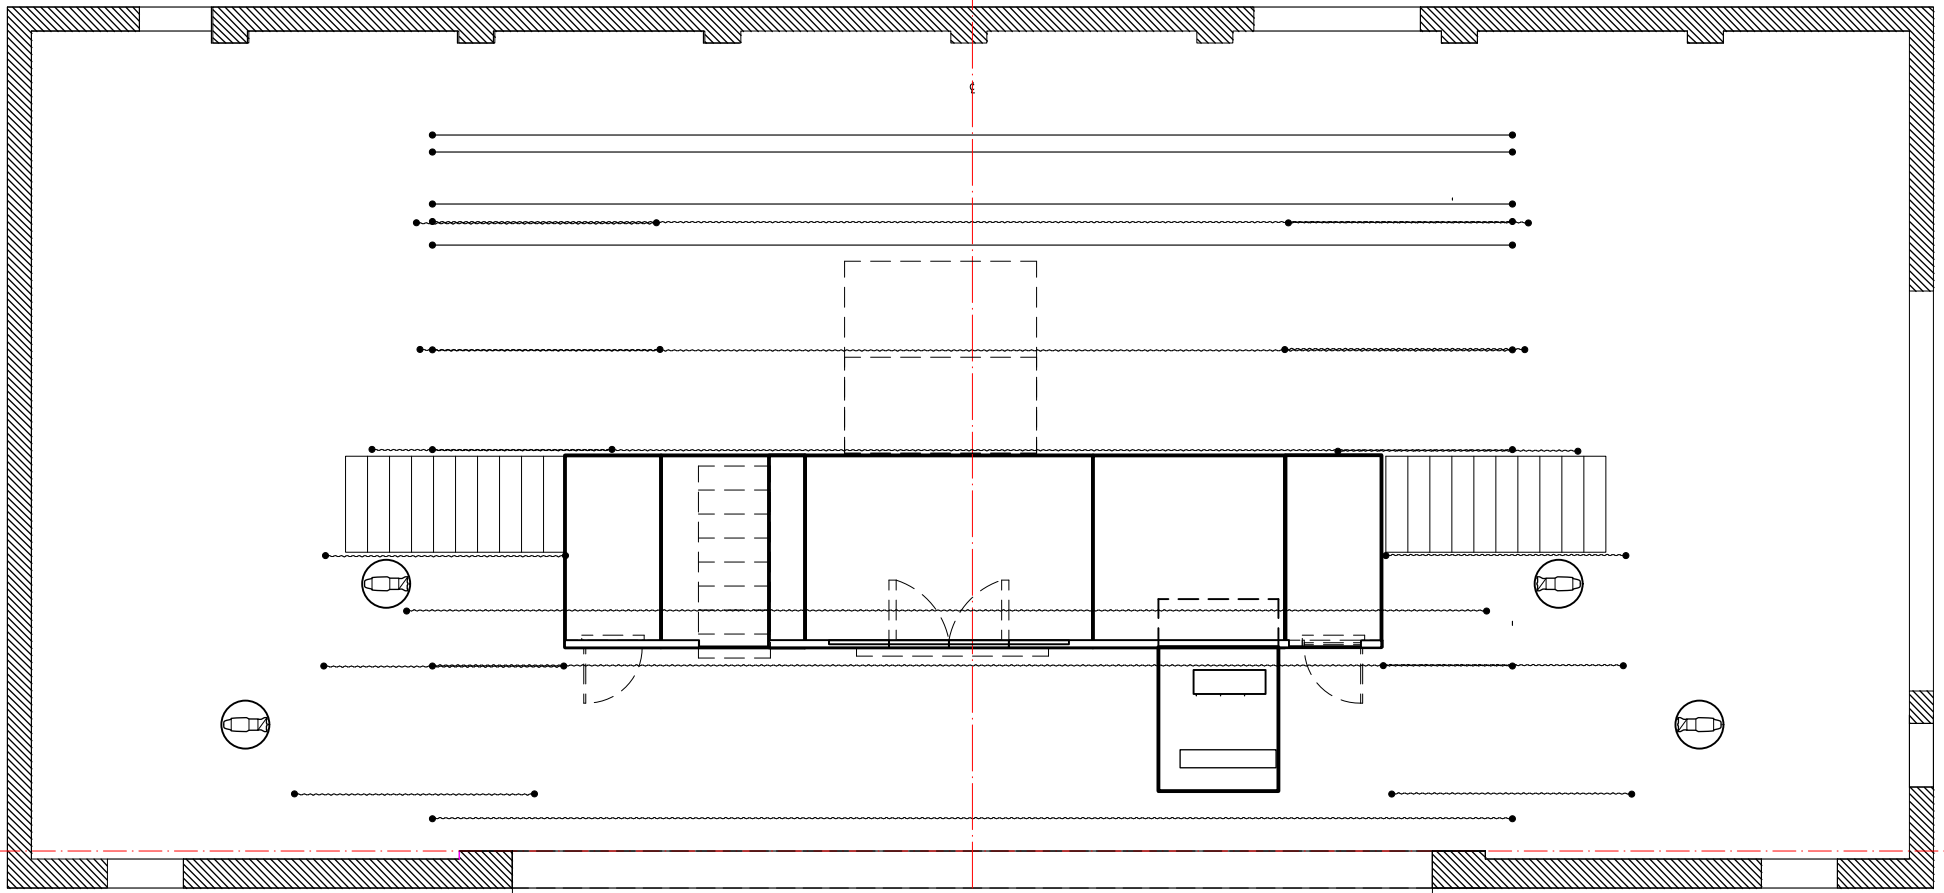


QL

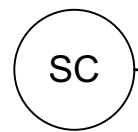


Hostess Room
Scale: 1/8" = 1'-0"

RL


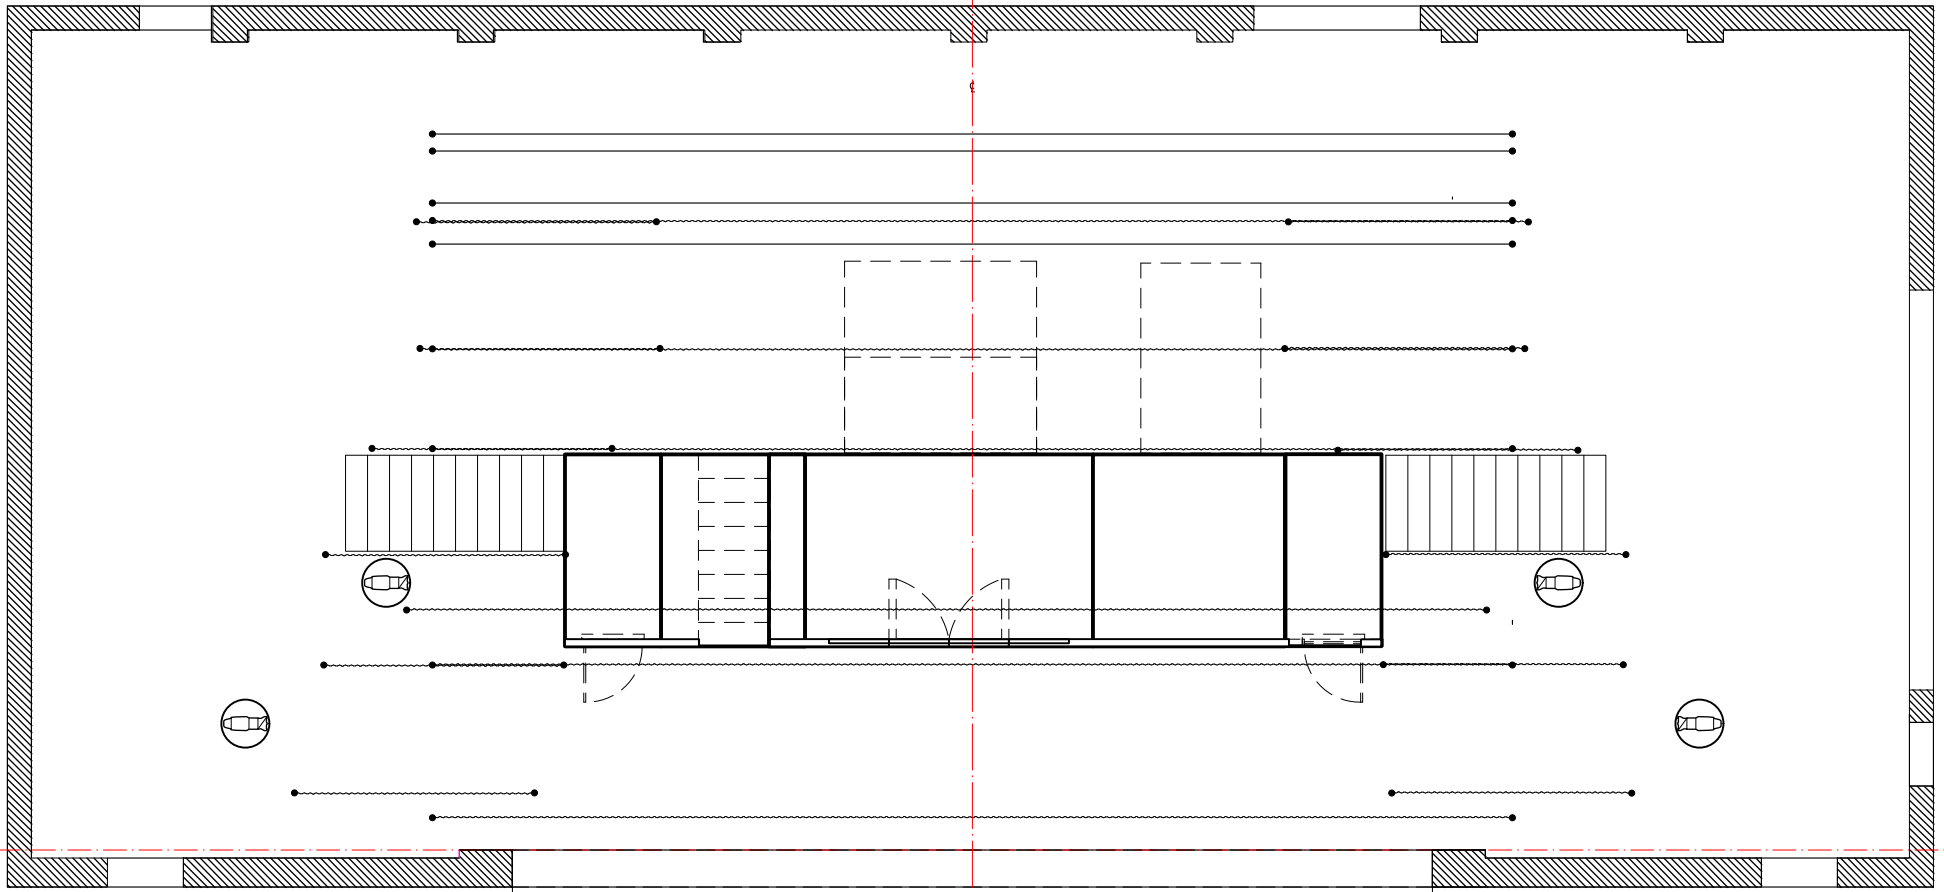


R

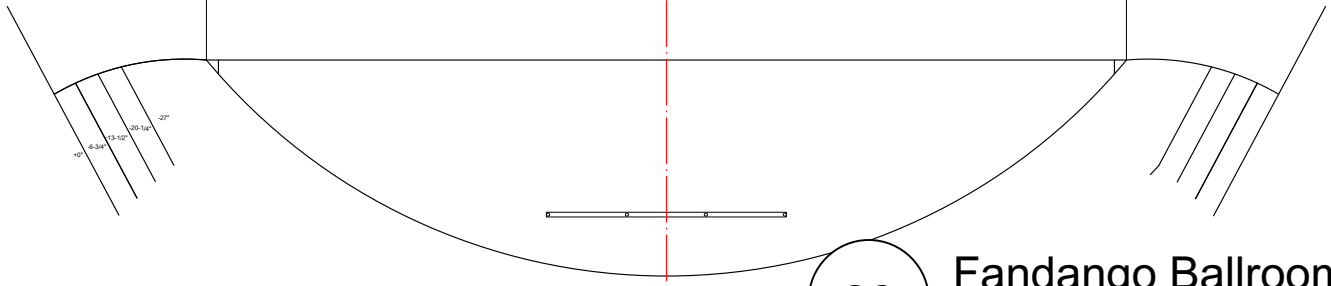

SC **Fandango Ballroom**
Scale: 1/8" = 1'-0"


Q

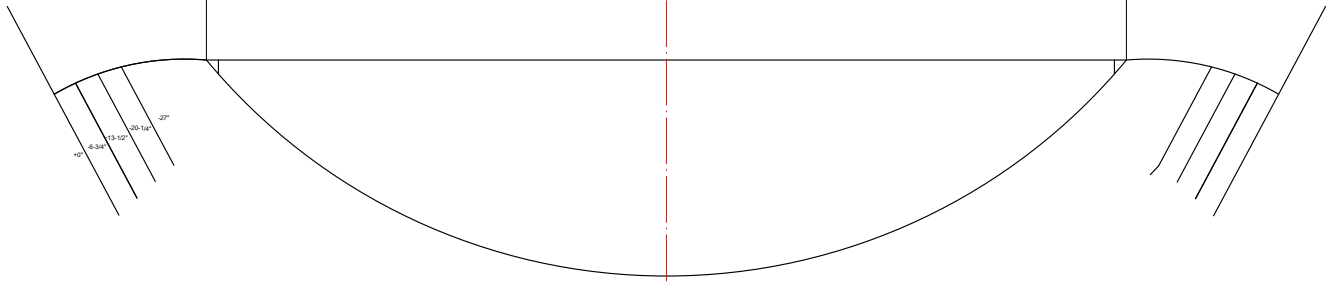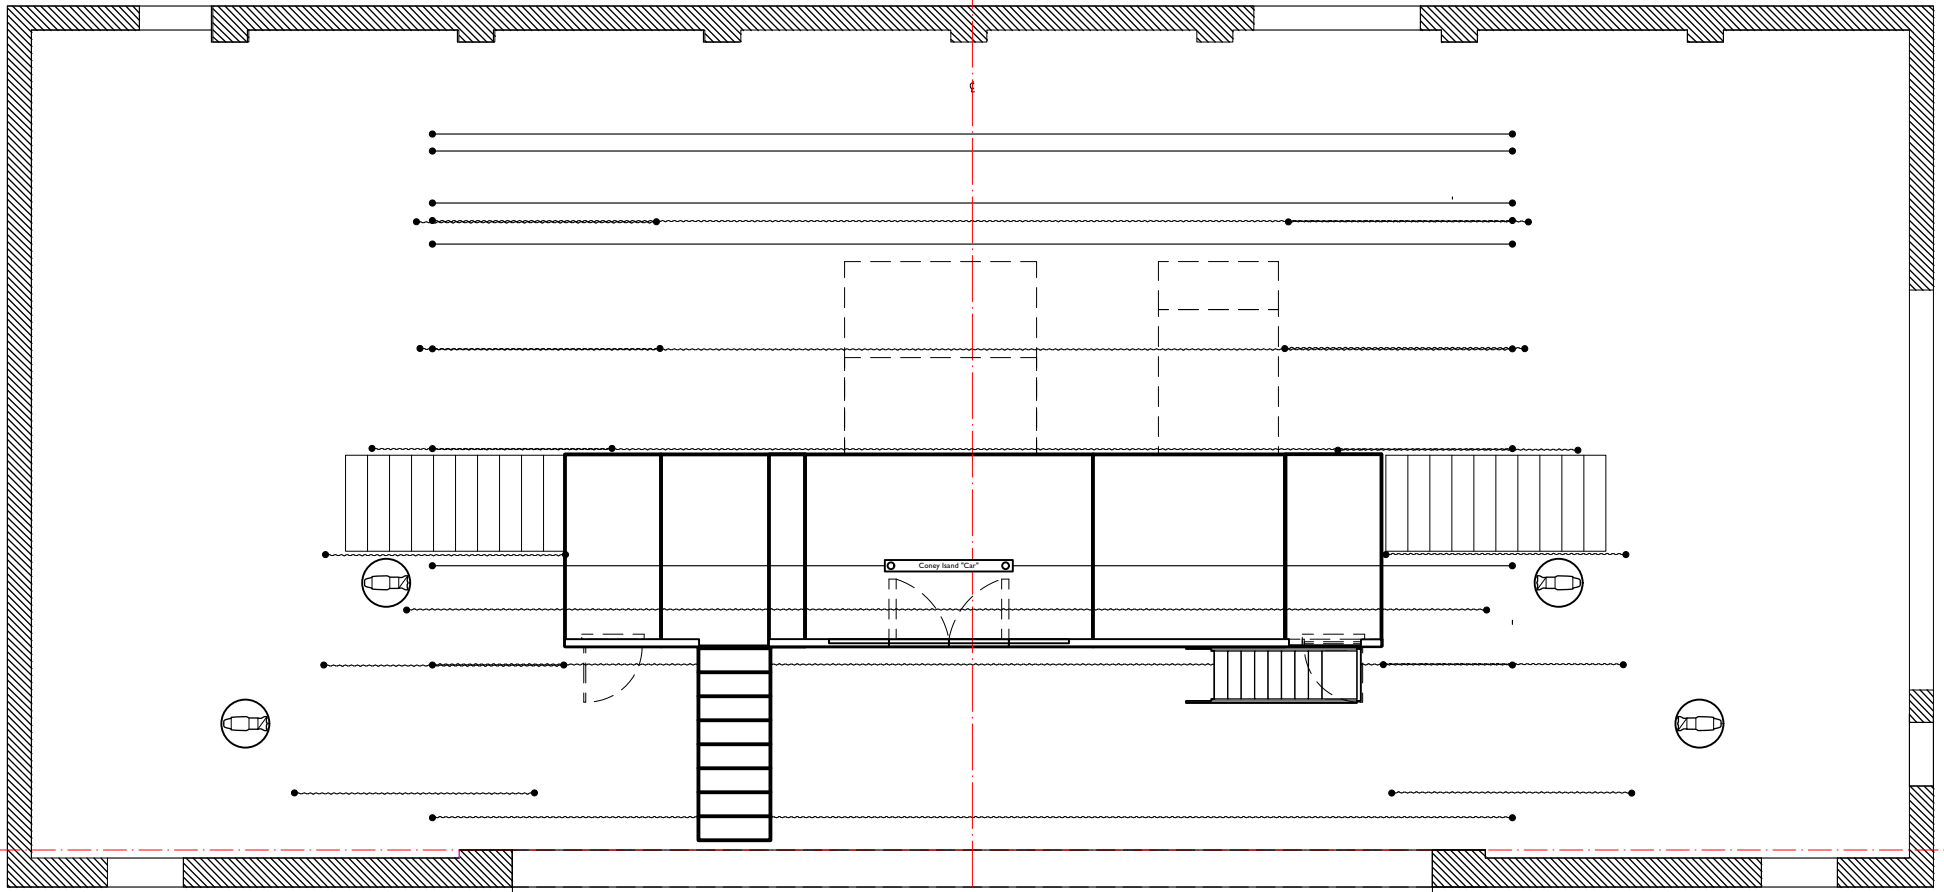


SC

Limbo/Street/Coney/Times

Scale: 1/8" = 1'-0"

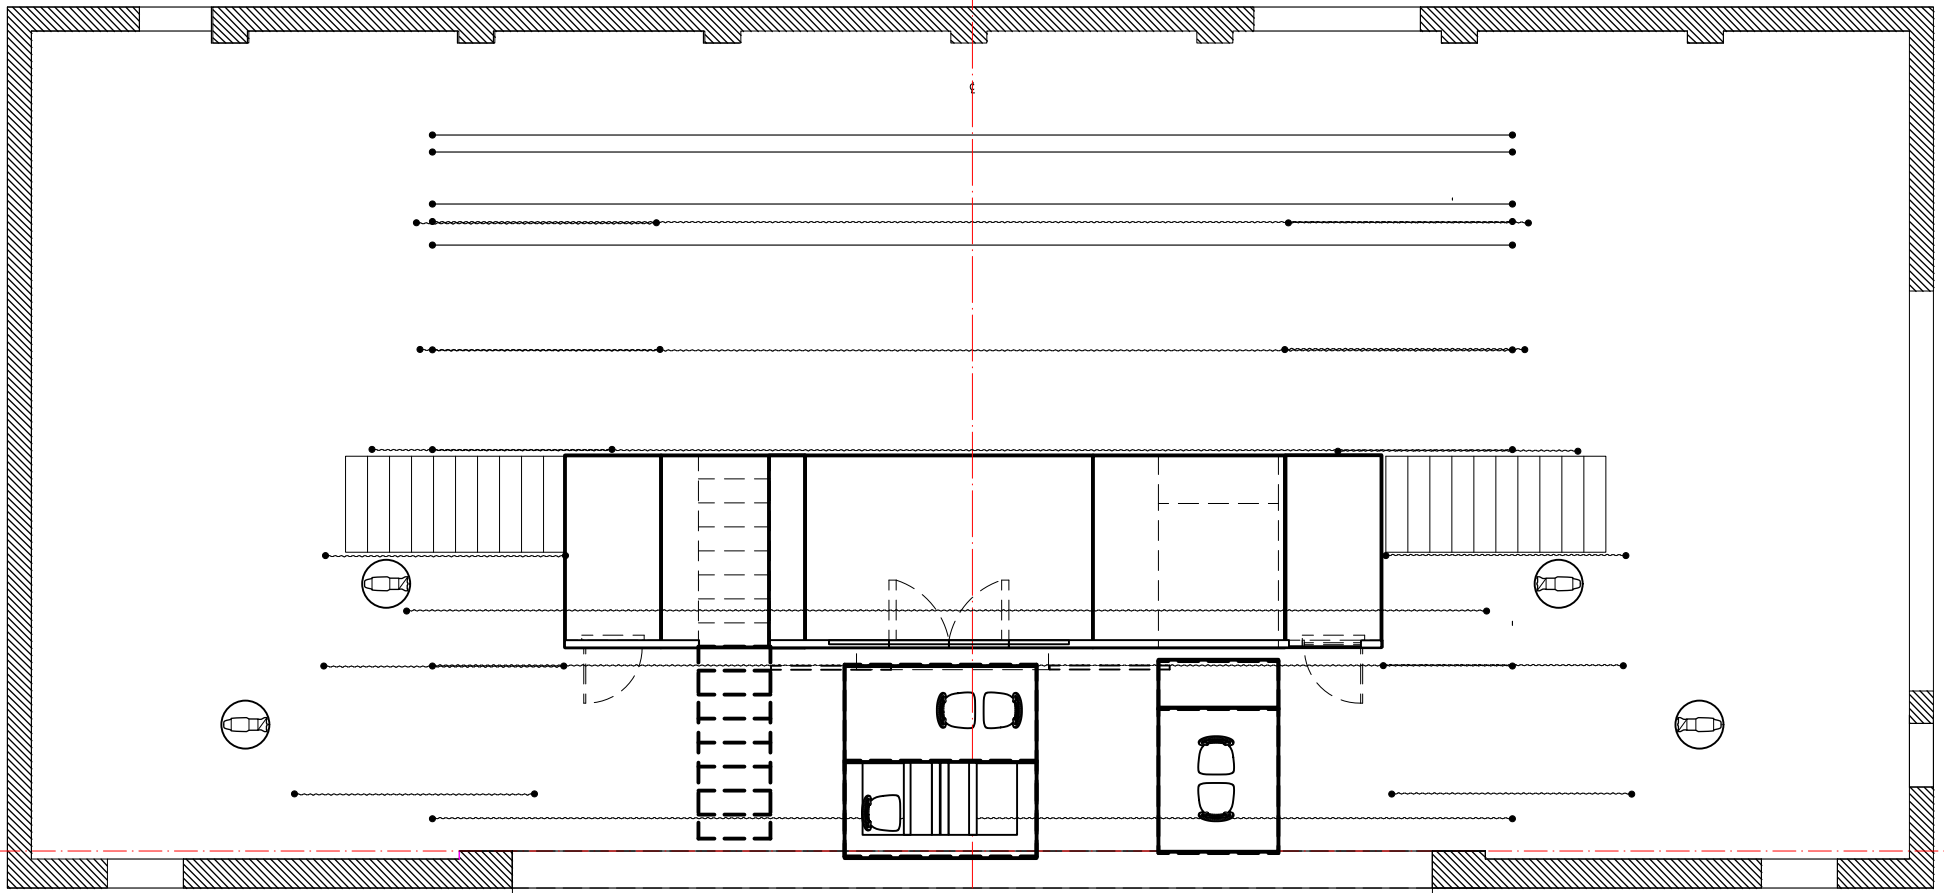

R


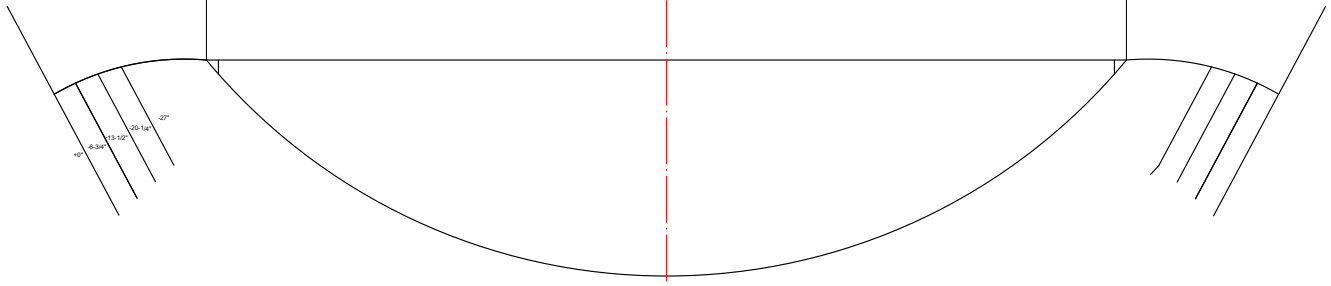


6'-3 1/4" 13'-10" 20'-1 1/4" 20"



Q

SC



Pompeii Club
Scale: 1/8" = 1'-0"

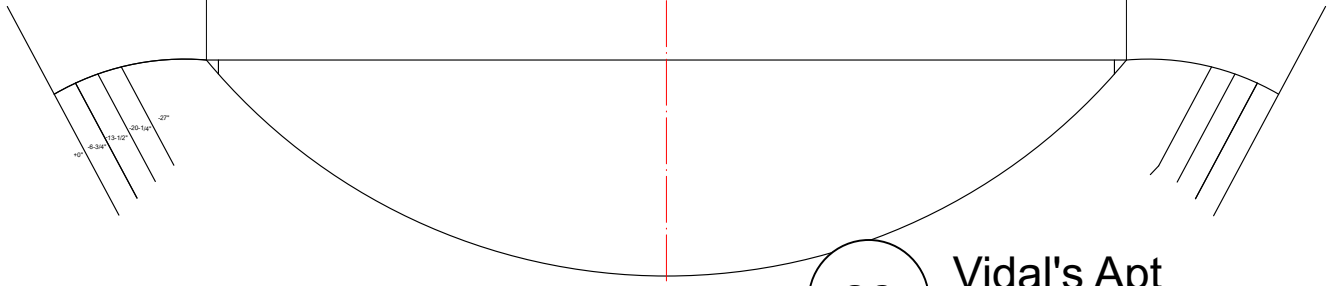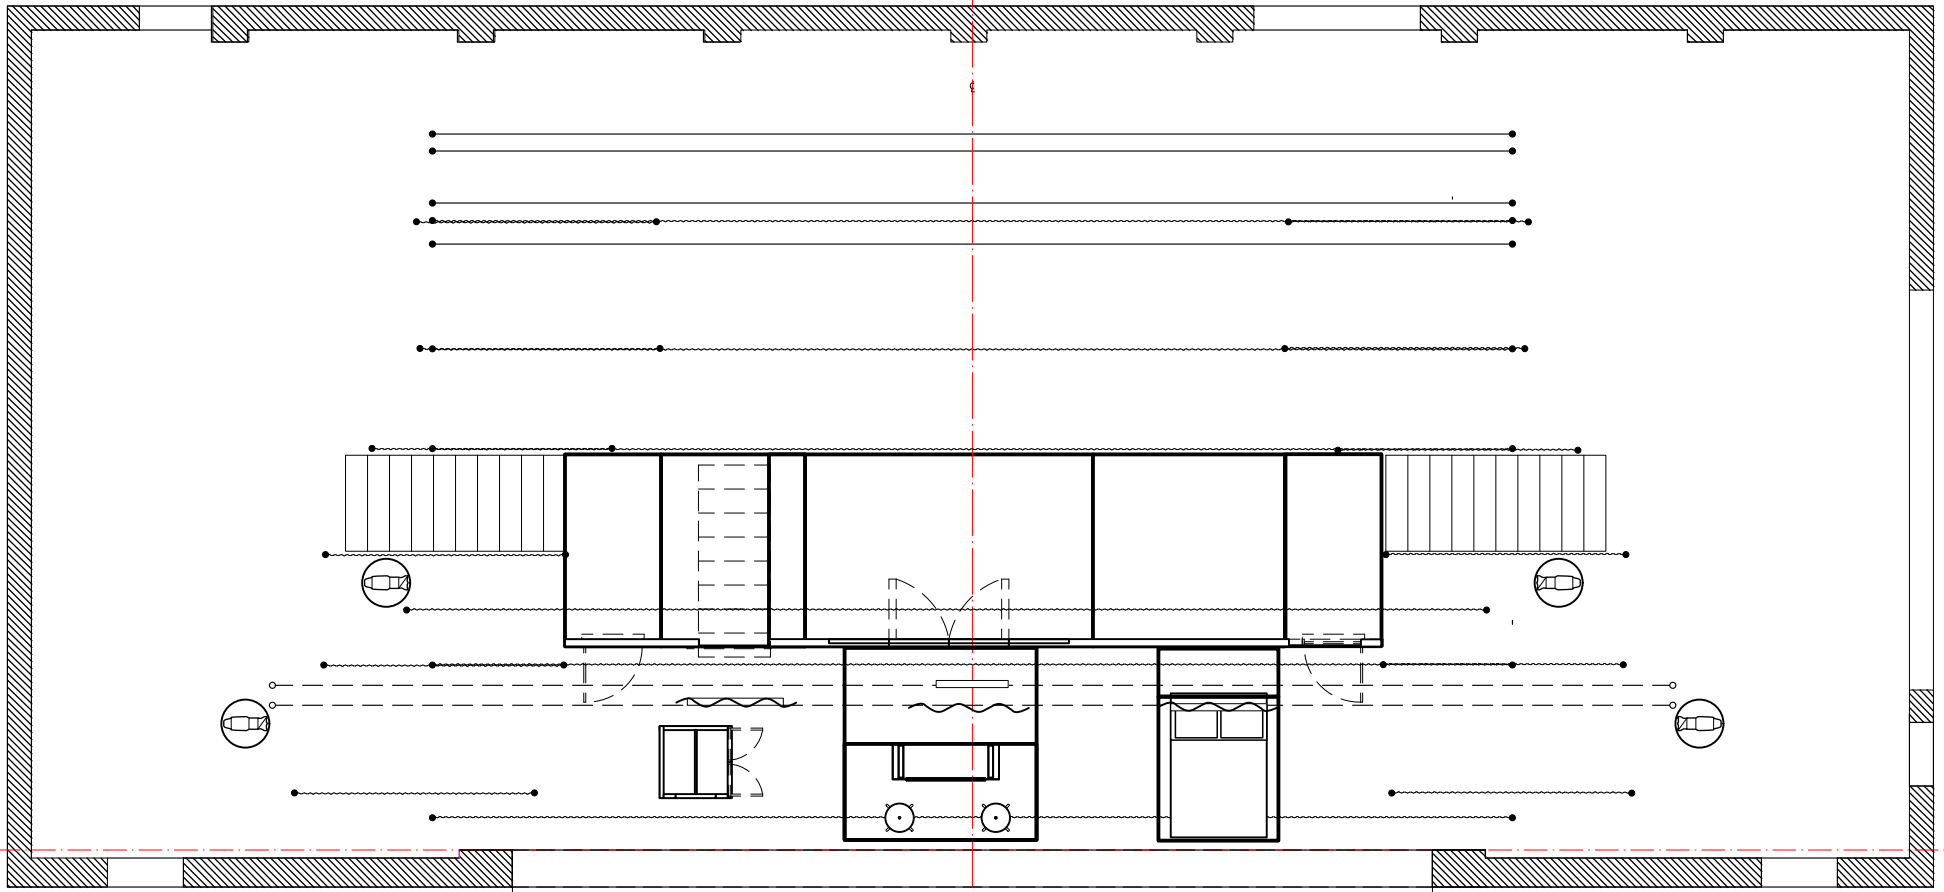

SC Vidal's Apt
Scale: 1/8" = 1'-0"

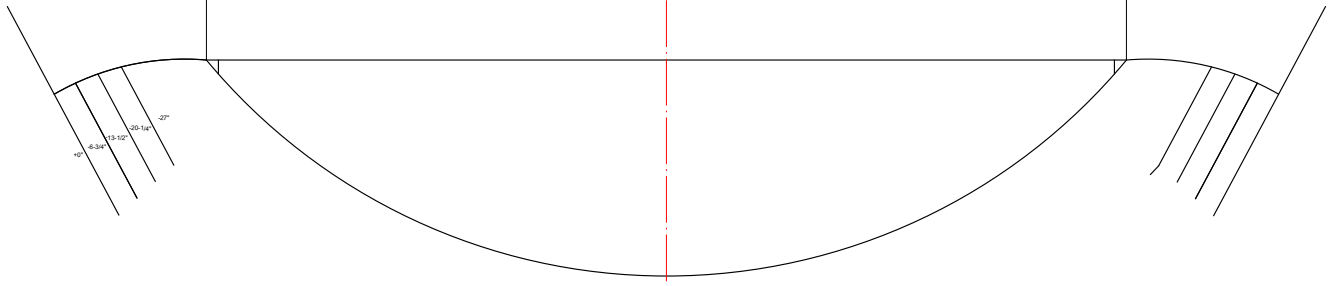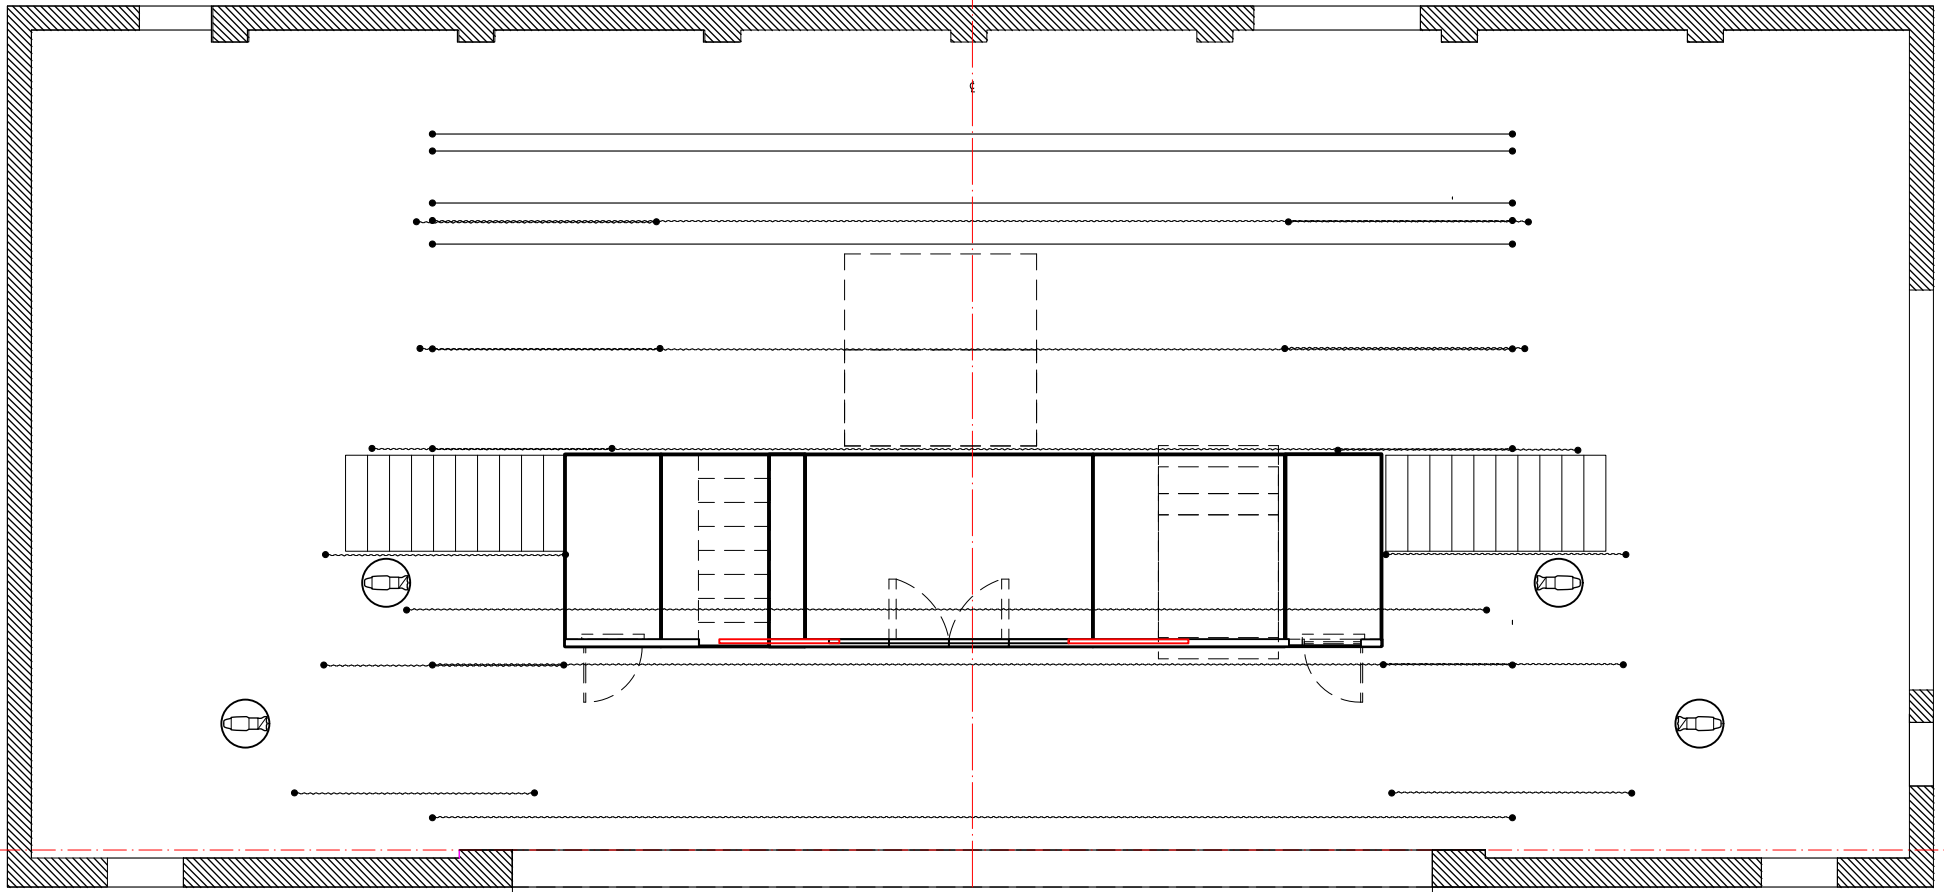

SC Elevator
Scale: 1/8" = 1'-0"

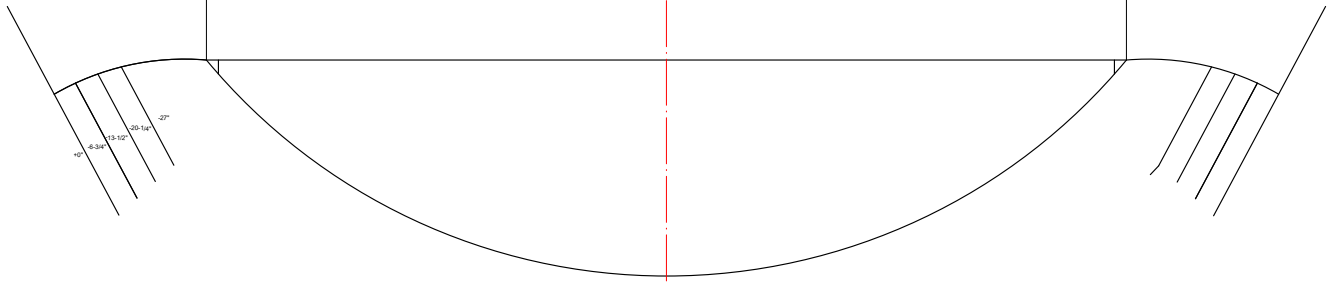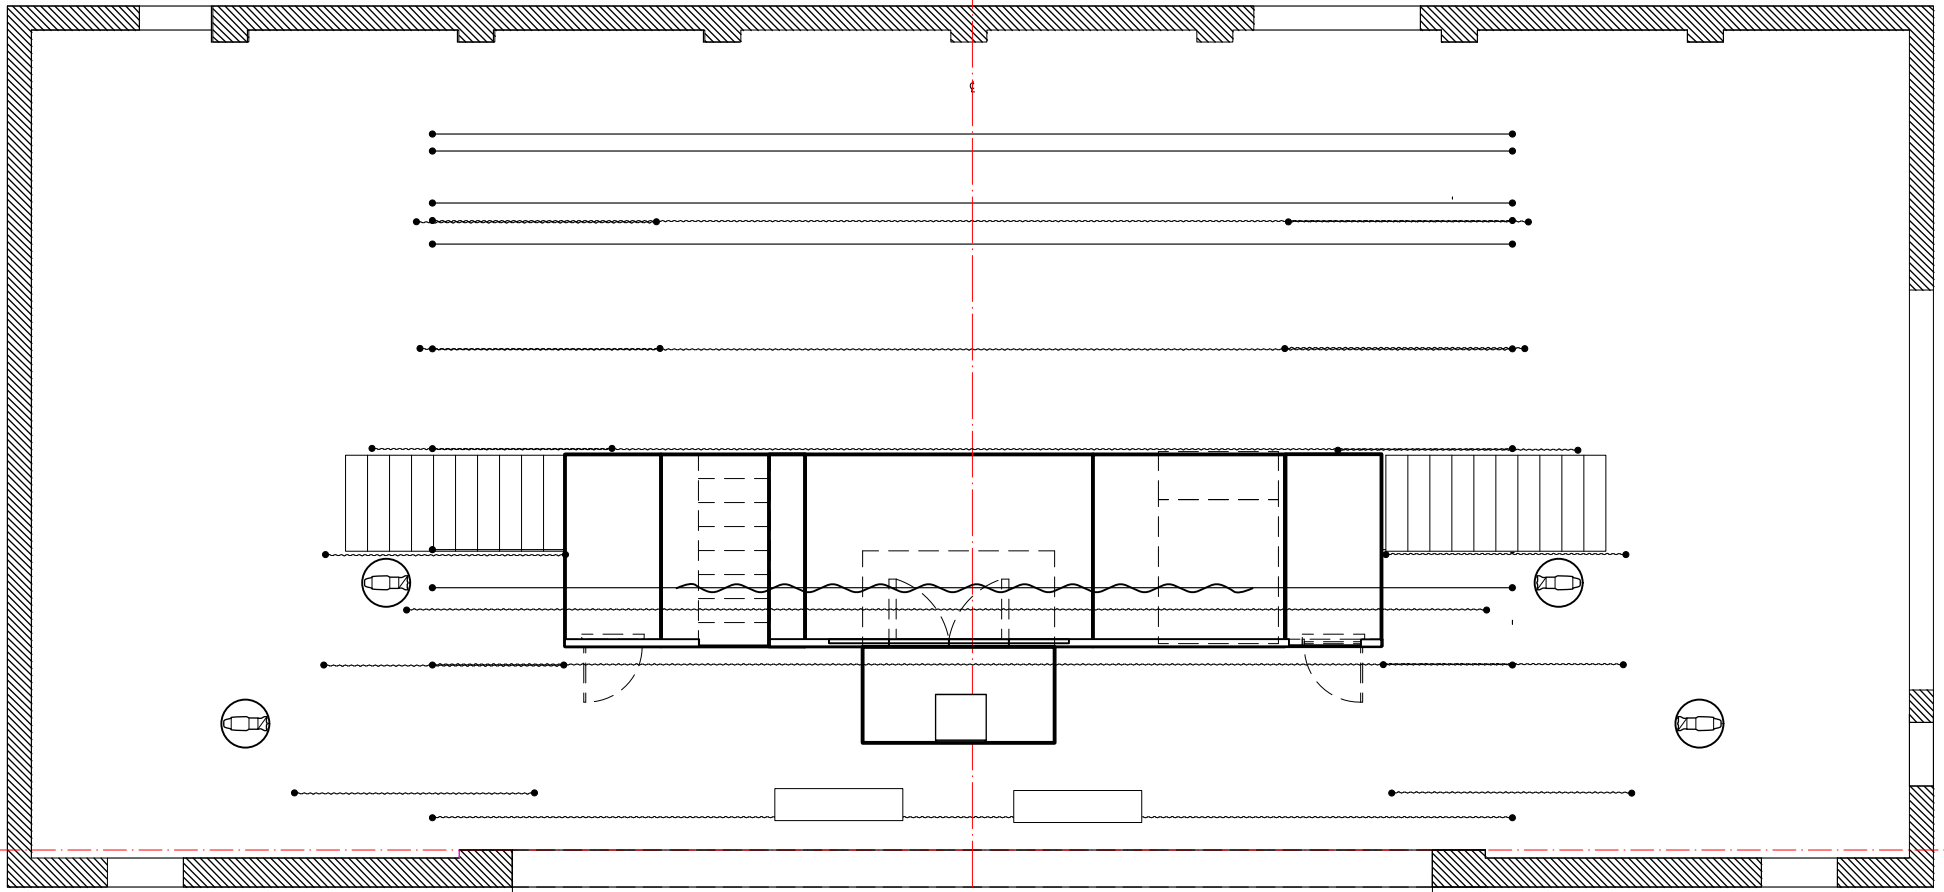




Q

SC

Rhythm of Life Church

Scale: 1/8" = 1'-0"



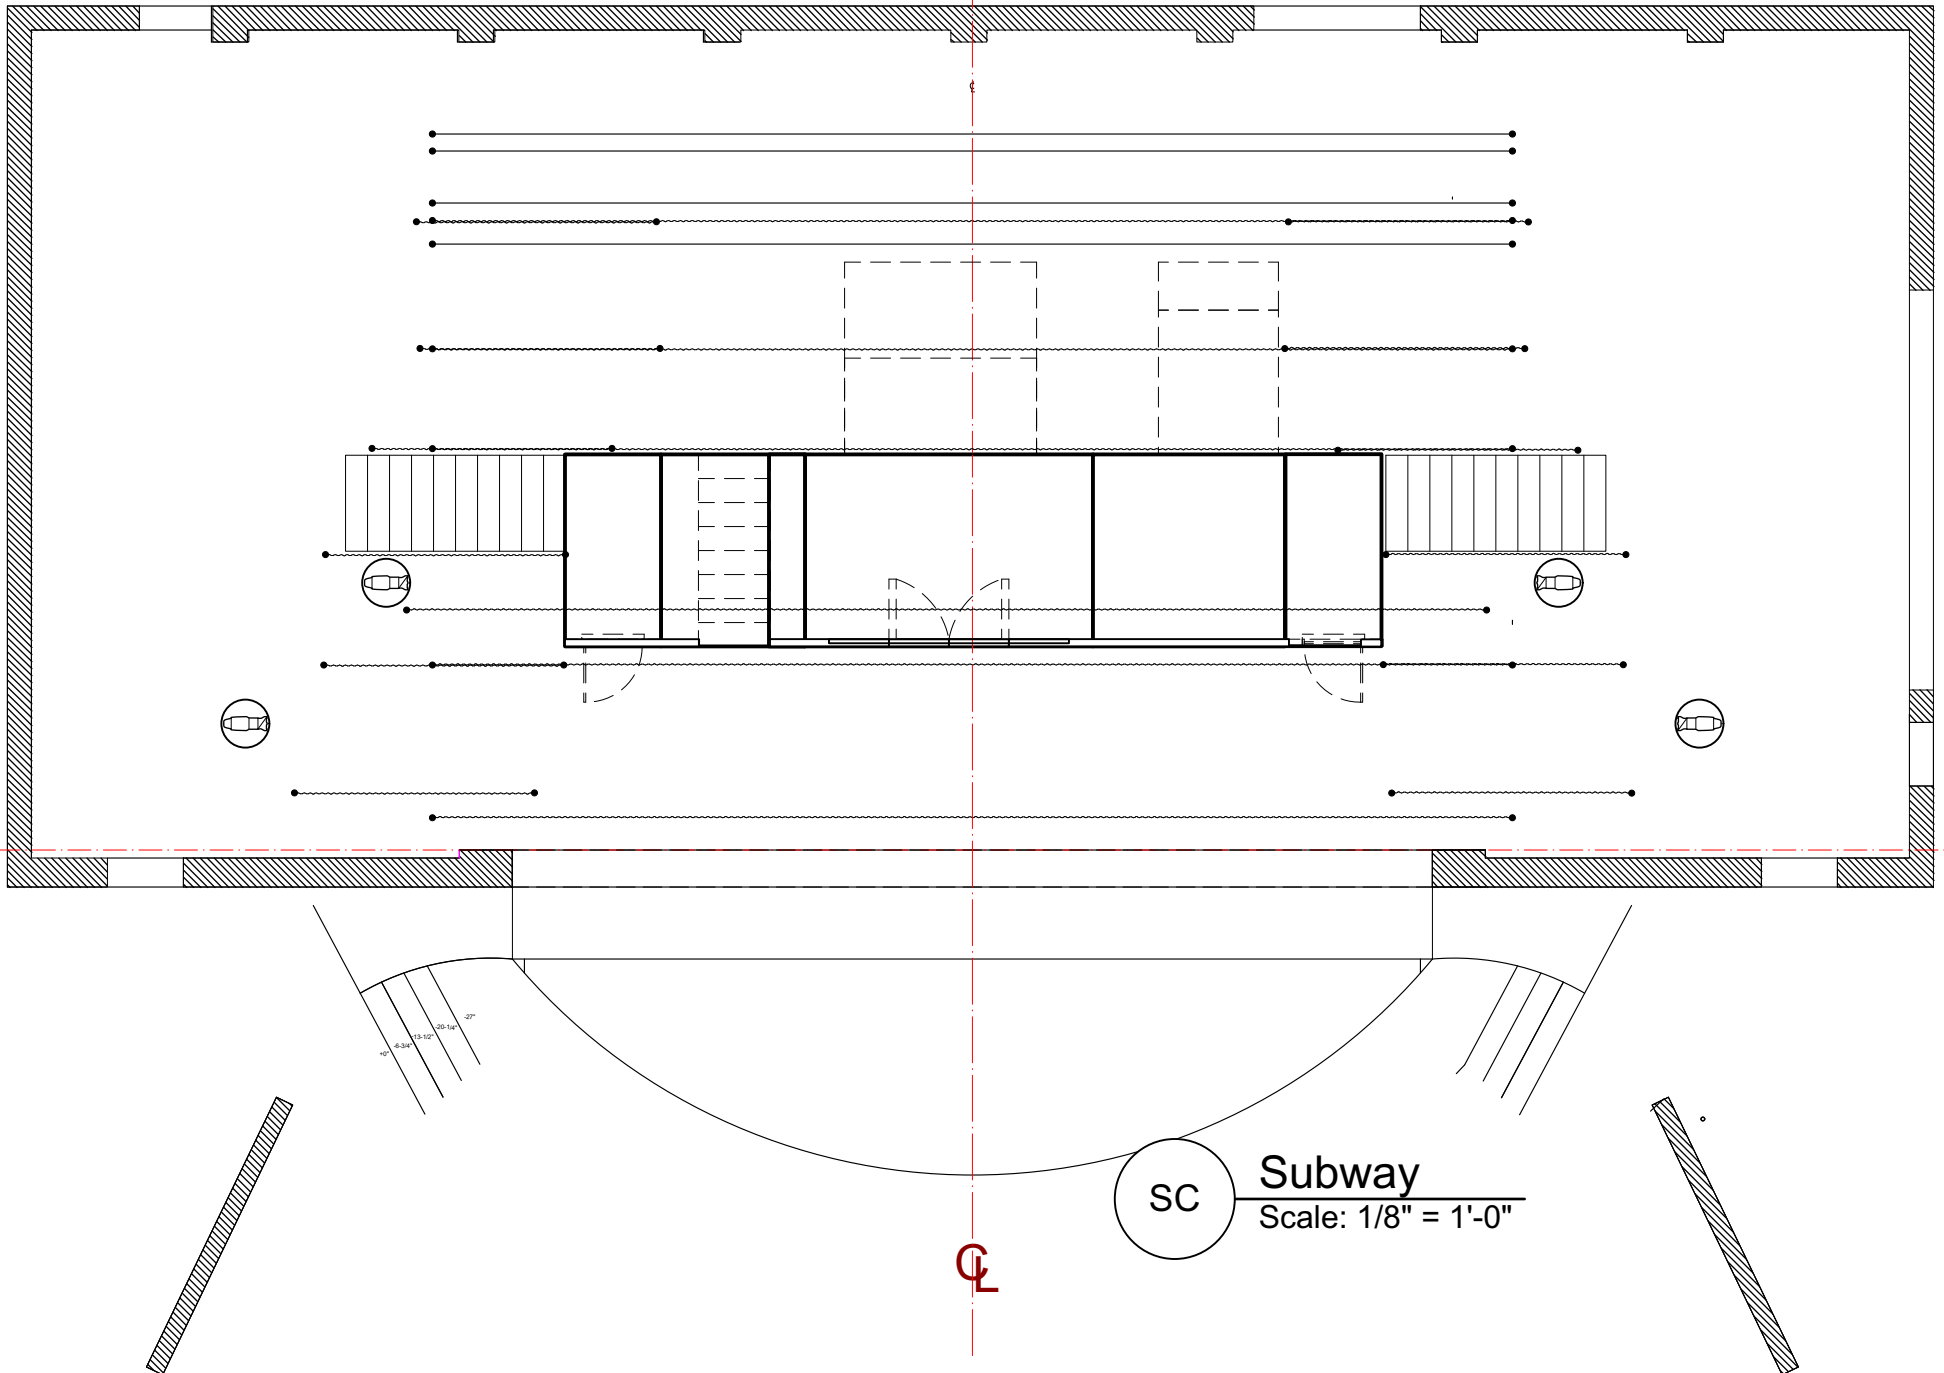


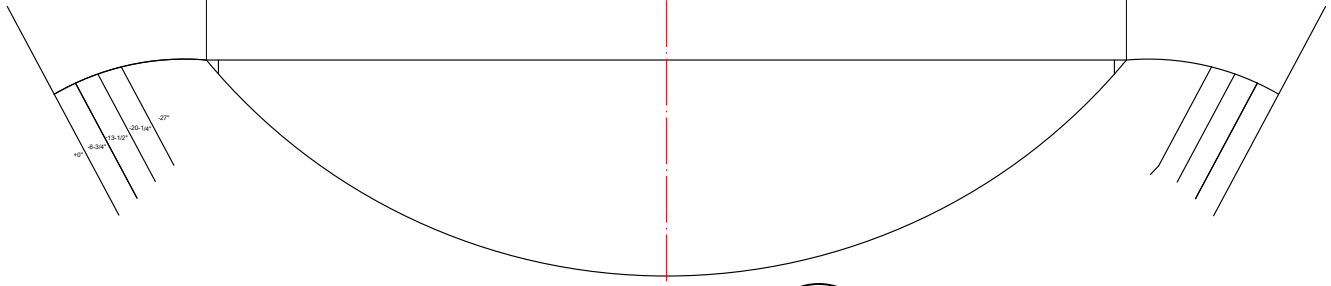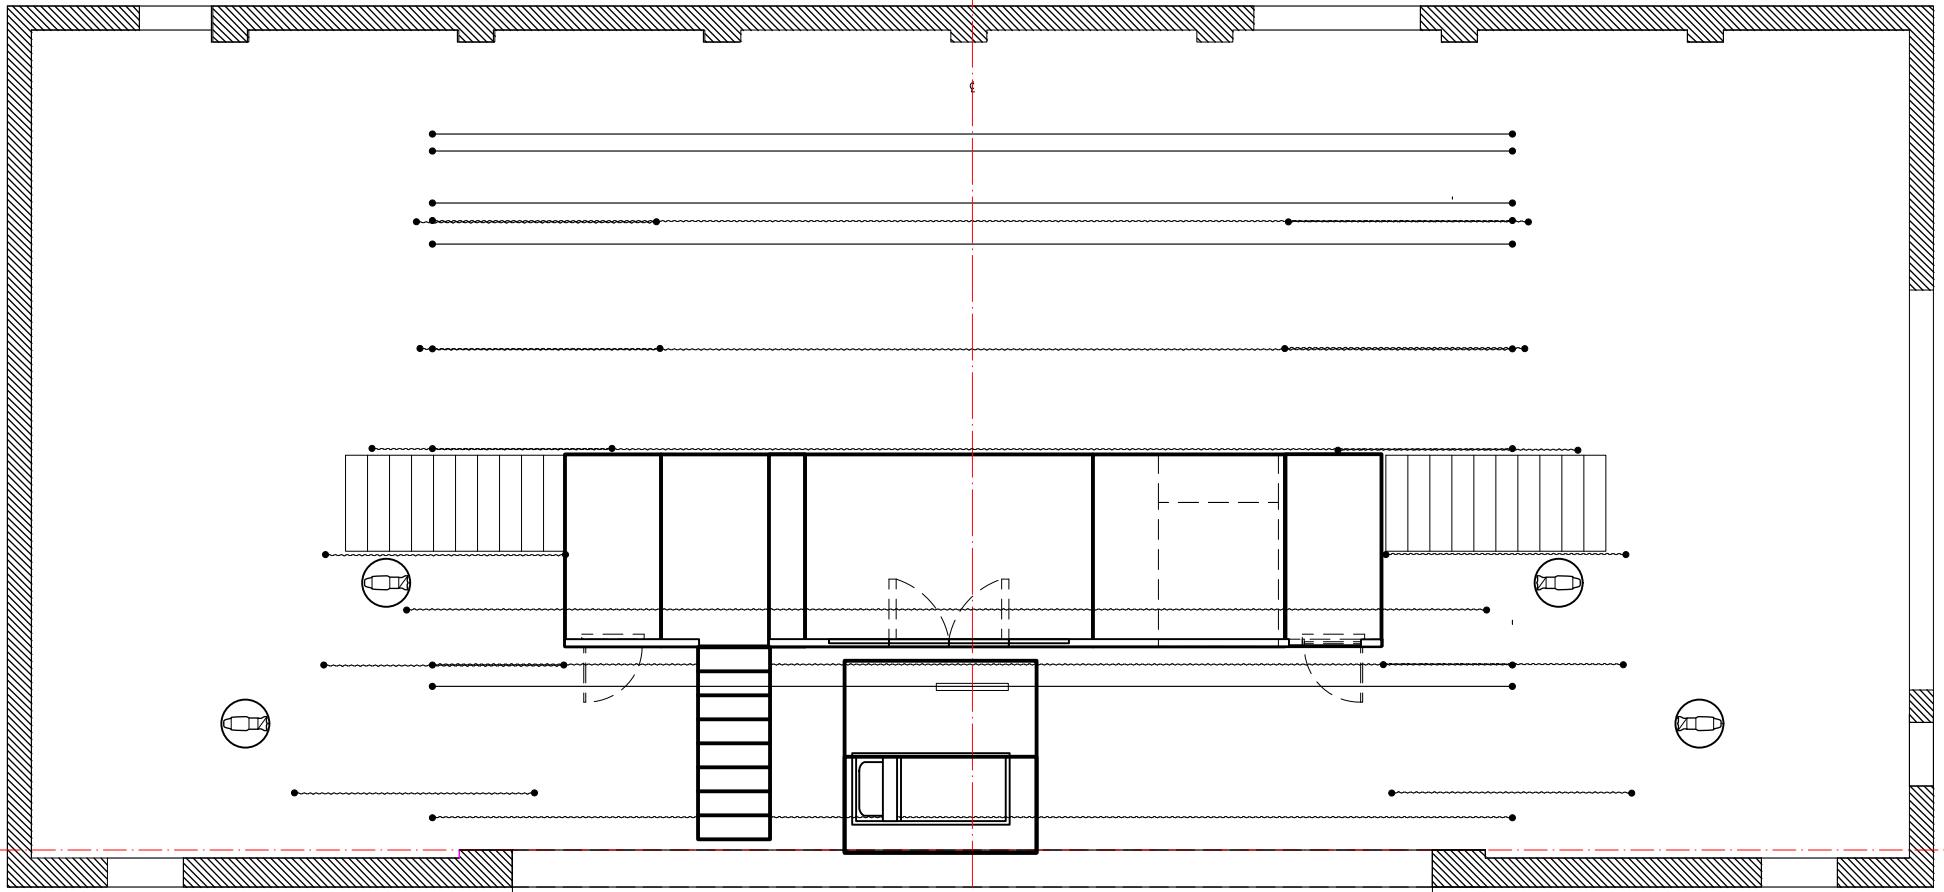

SC Charity's Apt
Scale: 1/8" = 1'-0"

Q

R

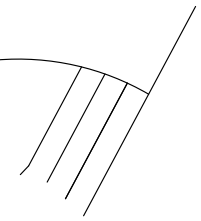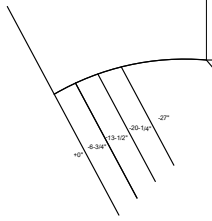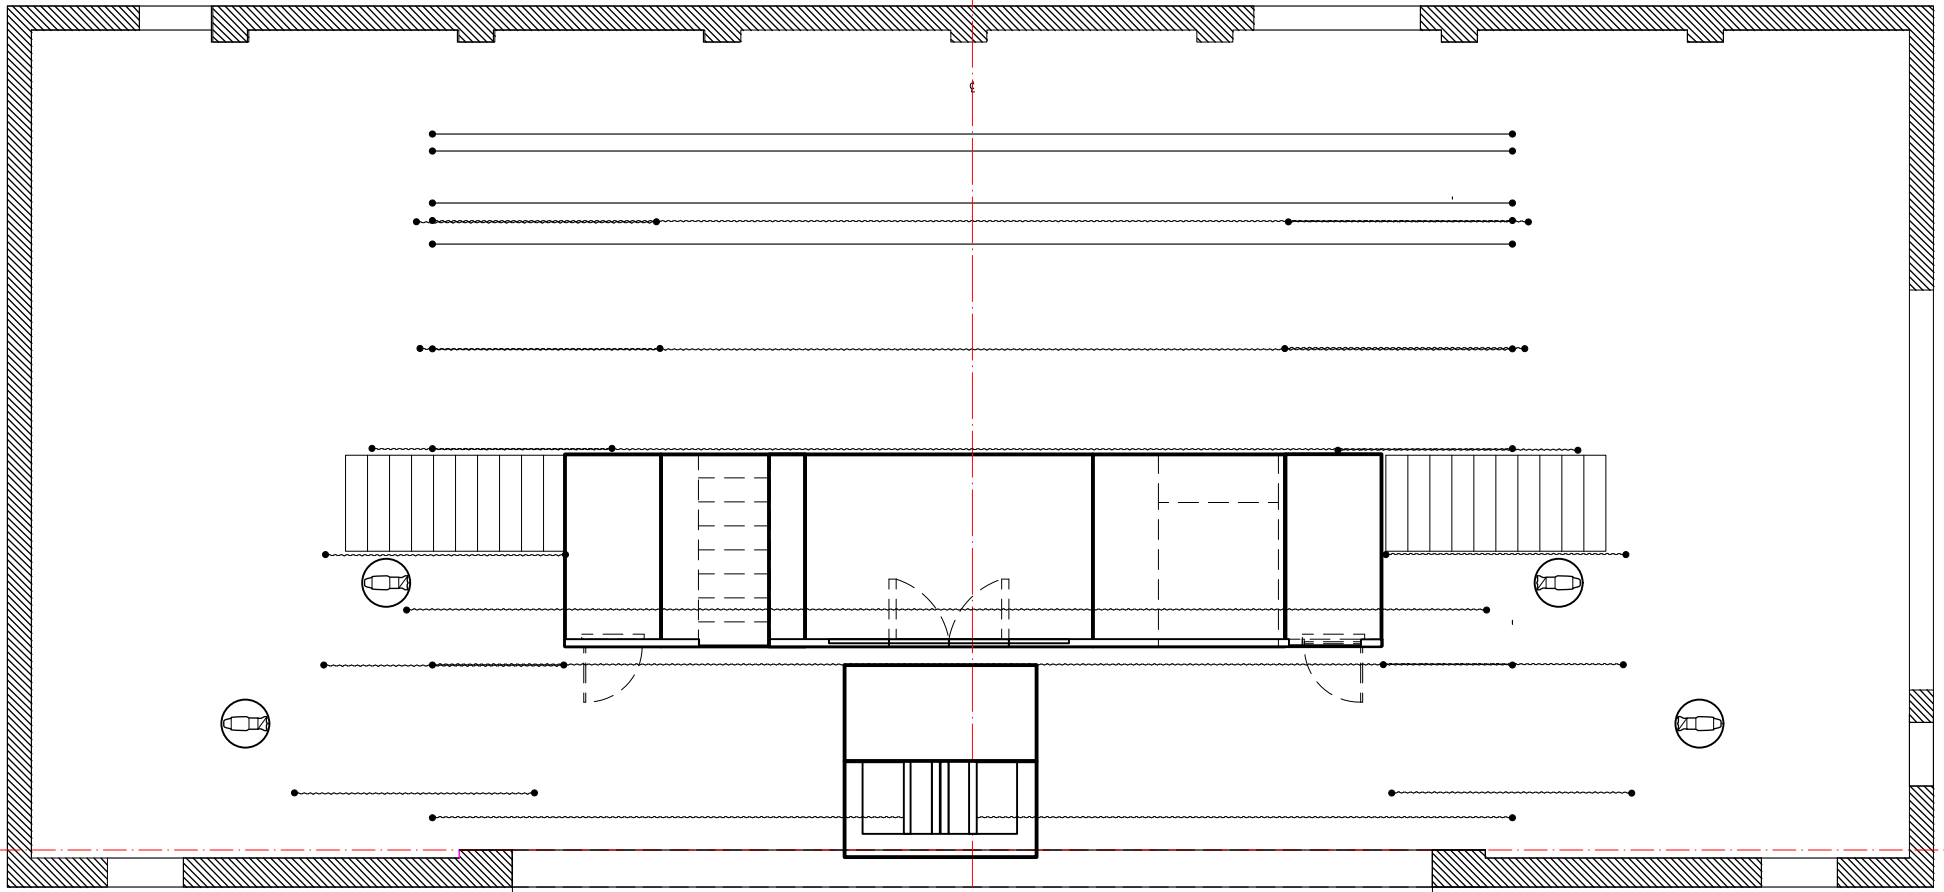

SC Hacienda
Scale: 1/8" = 1'-0"

Q

R